


EXISTING FIRST FLOOR PLAN

SCALE: 1/4" = 1'

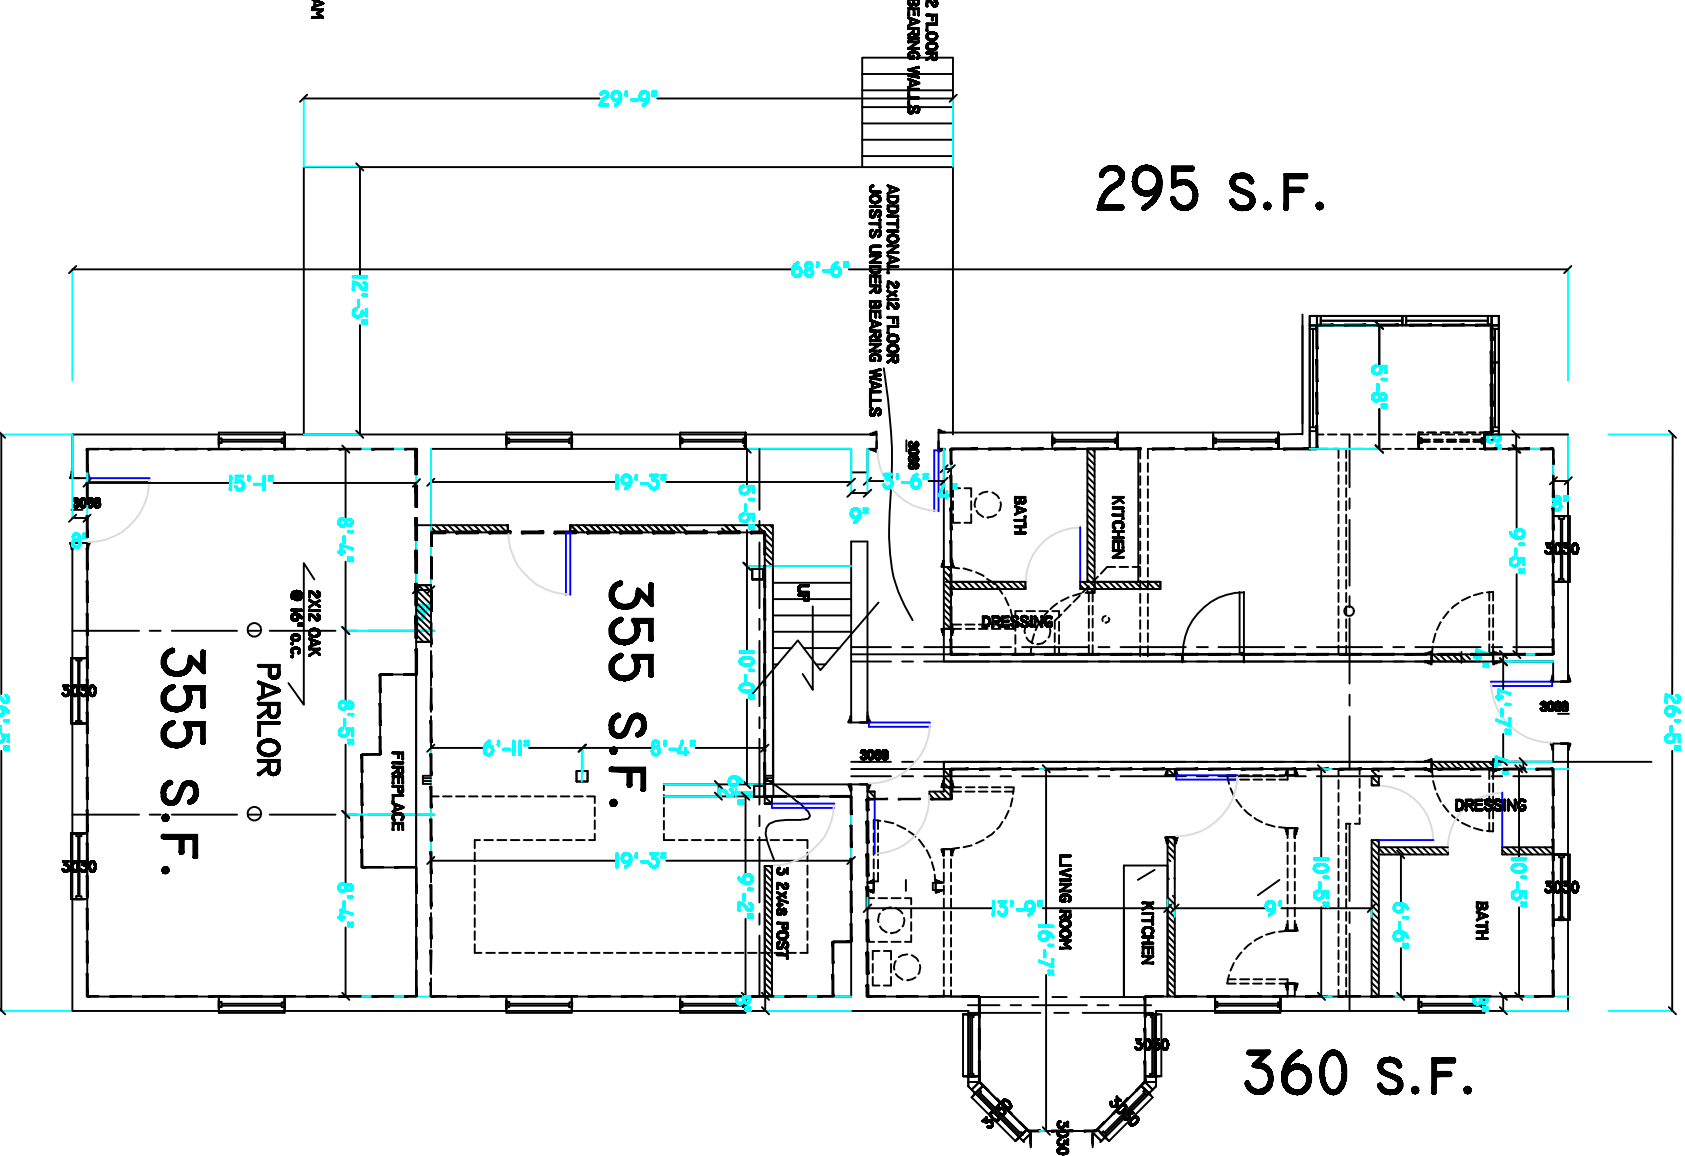

PROPOSED FIRST FLOOR PLAN

SCALE: 1/4" = 1'

GENERAL NOTES

No.	Revisions/Notes	Date

Prepared by and for:
J. P. SHEERAN
 1440 SCHLEIBERSUNG ROAD
 ALEXANDRIA, MO.
 65302
 636 221 0291

Project Name and Location:
MORSE MILL

EXISTING SECOND FLOOR

Date: JAN 2008	003
Scale: SCALE: 1/4" = 1'	