


EXISTING SECOND FLOOR PLAN VIEW

SCALE: 1/4" = 1'

385 S.F.

340 S.F.

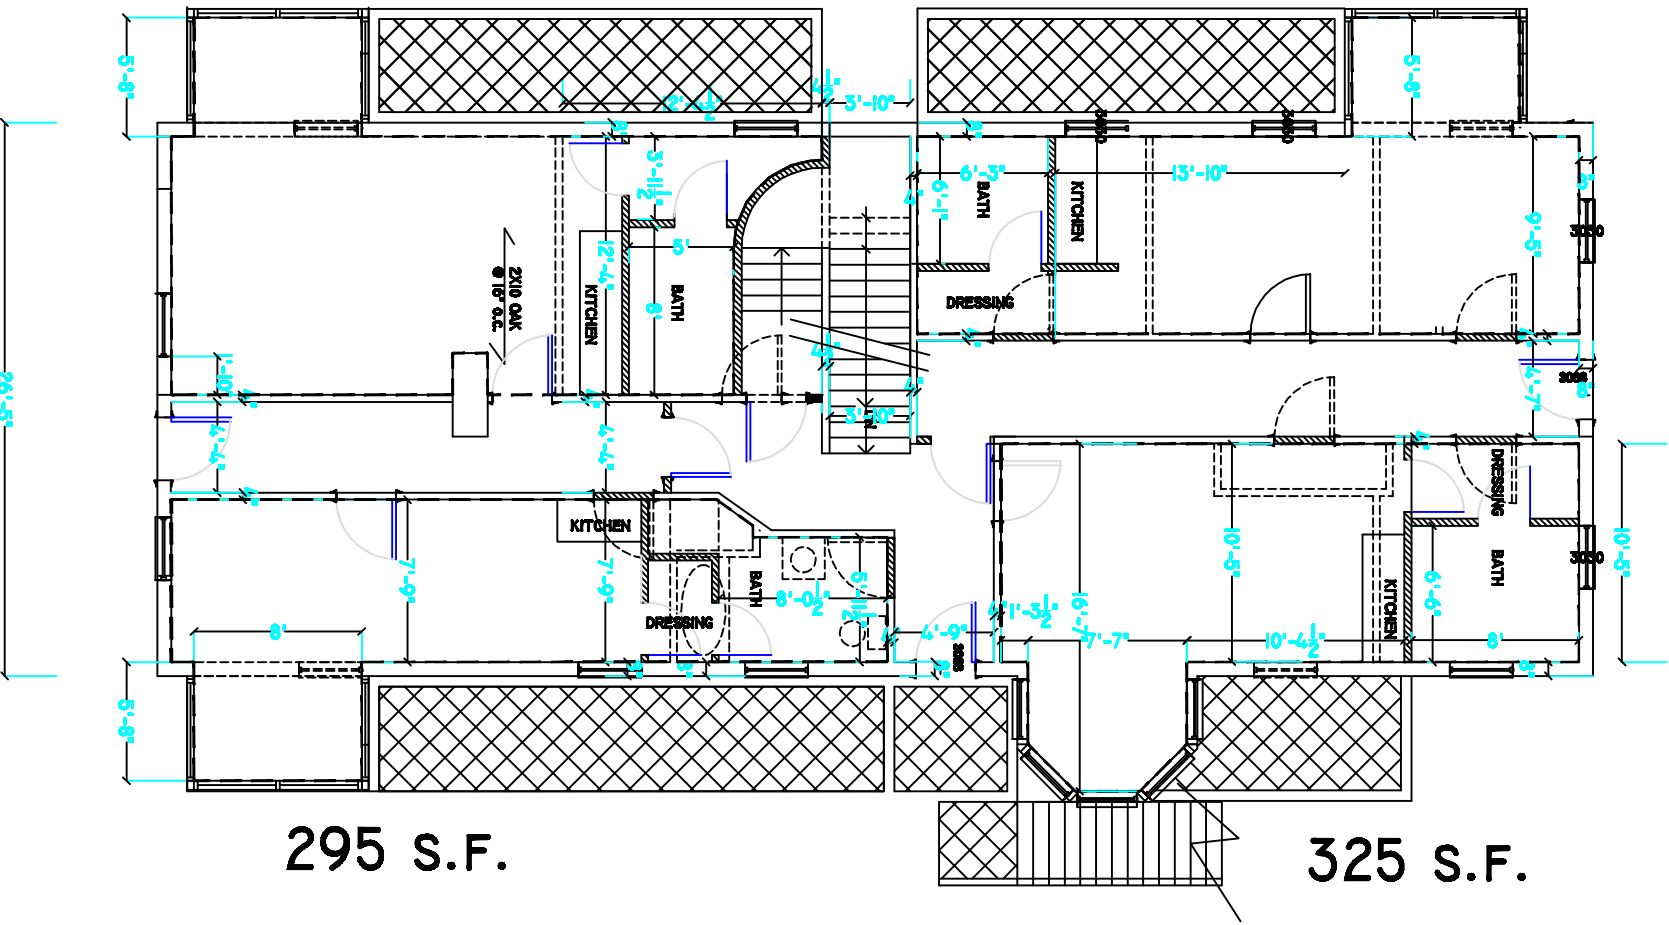

PROPOSED SECOND FLOOR PLAN VIEW

SCALE: 1/4" = 1'

295 S.F.

325 S.F.

GENERAL NOTES

No.	Revisions/Notes	Date

Prepared by: J. P. SHEERAN
1440 SCHLERSBURG ROAD
ALEXANDRIA, VA.
65622
656 221 0261

Project Name and Location
MORSE MILL

ATTIC

Date: JAN 2008 Scale: 1/4" = 1'	004B
------------------------------------	-------------