


EXISTING SECOND FLOOR PLAN VIEW

SCALE: 1/4" = 1'

385 S.F.

340 S.F.

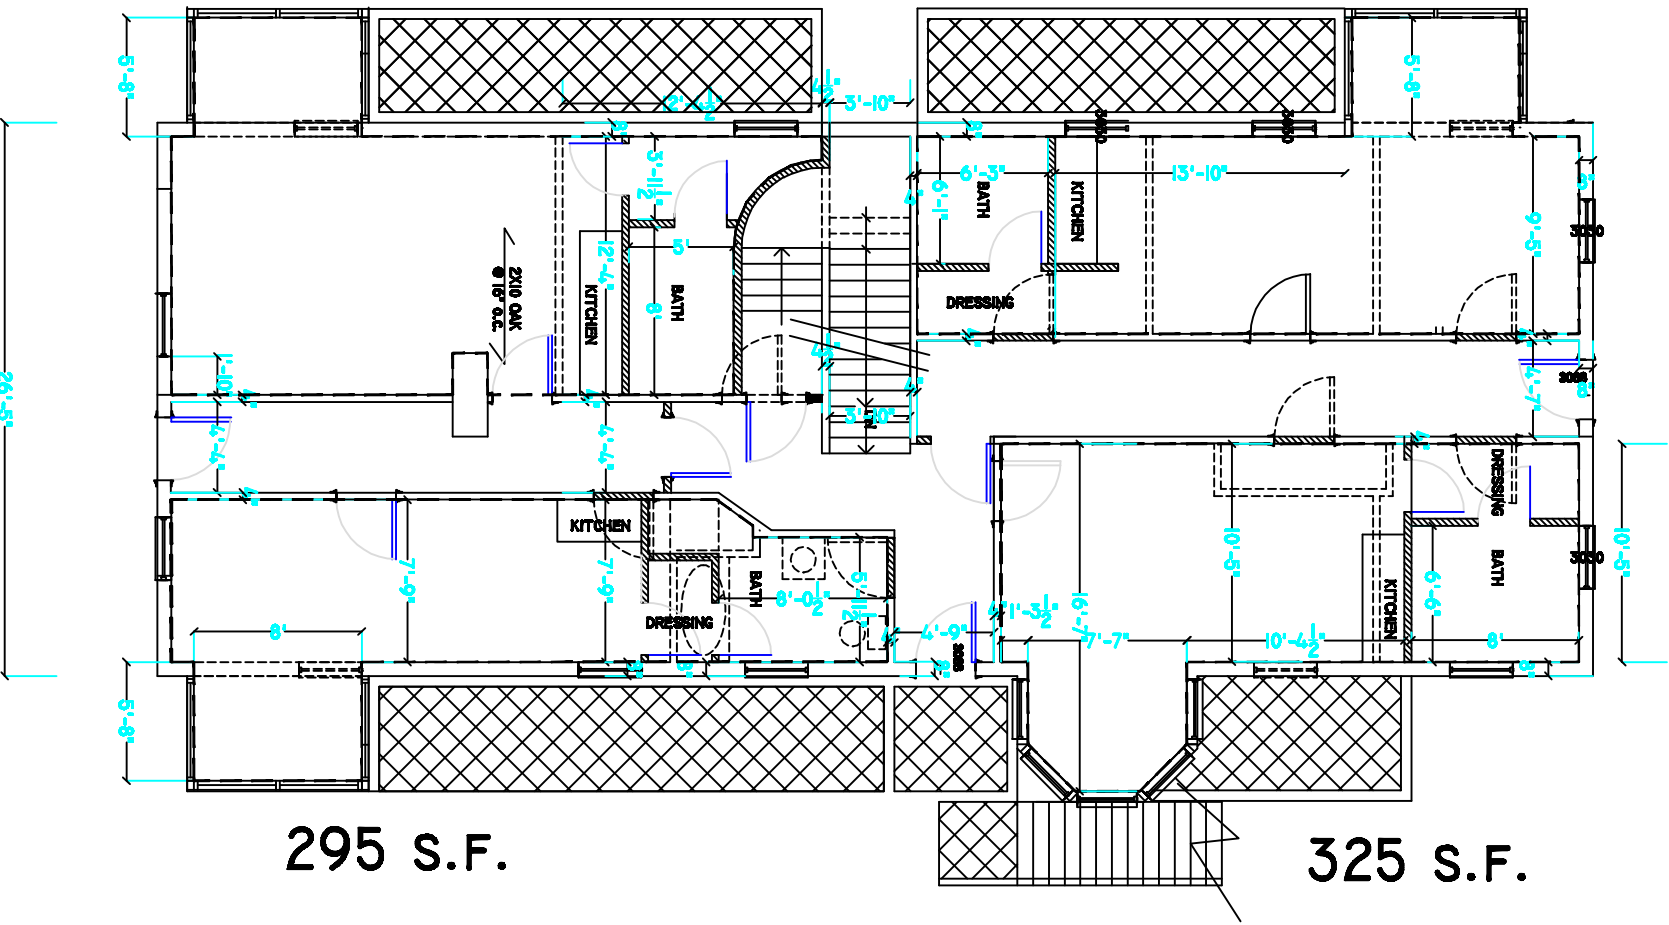

PROPOSED SECOND FLOOR PLAN VIEW

SCALE: 1/4" = 1'

295 S.F.

325 S.F.

GENERAL NOTES

Prepared by and for:
J. P. SHERMAN
 1440 SCHLERSBURG ROAD
 ALEXANDRIA, VA.
 65922
 656 221 0291

Project Name and Address:
MORSE MILL

ATTIC

Issue: **004B**
 Date: **JAN 2008**
 Scale: **SCALE: 1/4" = 1'**