


**ATTIC FLOOR PLAN VIEW**  
SCALE: 1/4" = 1'

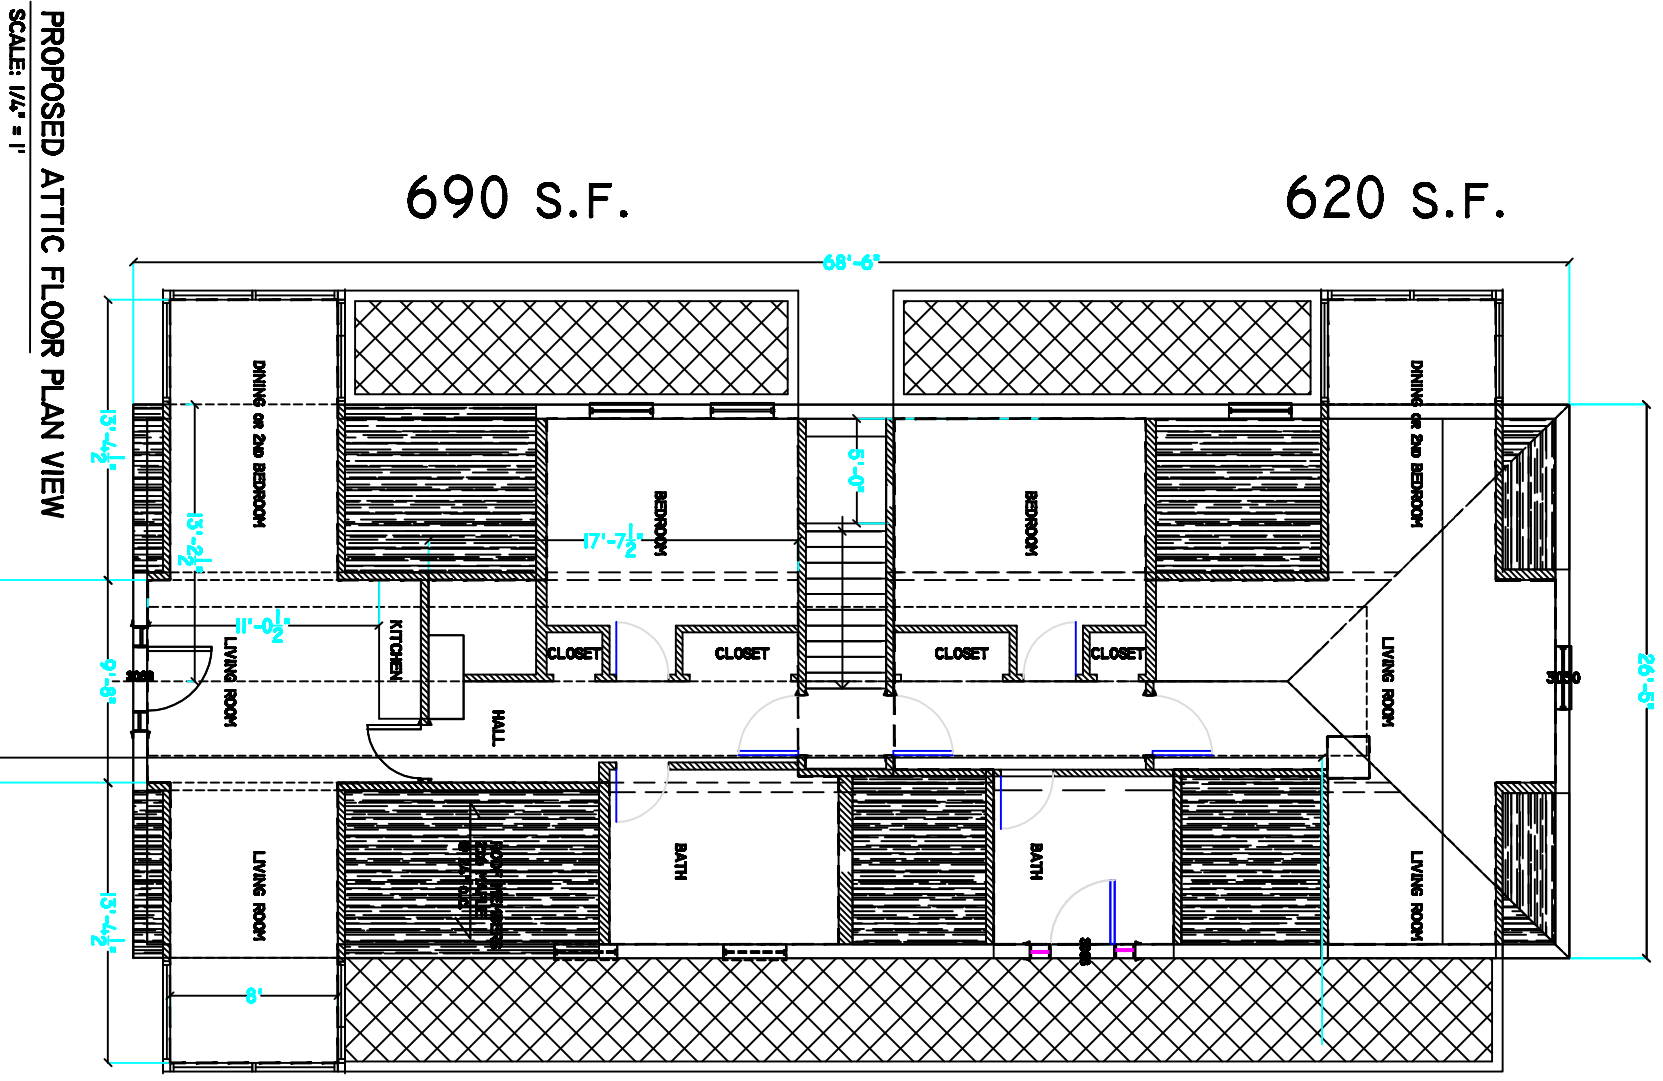

**PROPOSED ATTIC FLOOR PLAN VIEW**  
SCALE: 1/4" = 1'

GENERAL NOTES

No.	Description/Notes	Date

Prepared by and for:  
**J. P. SHEERAN**  
 1440 SCHLESERSBURG ROAD  
 ALEXANDRIA, VA.  
 6596  
 656 221 0284

**MORSE MILL**

EXISTING THIRD FLOOR

Project No.	005
Date	JAN 2008
Scale	SCALE: 1/4" = 1'